


10 Panel Layout of East Facing Roof - Scale 1:50

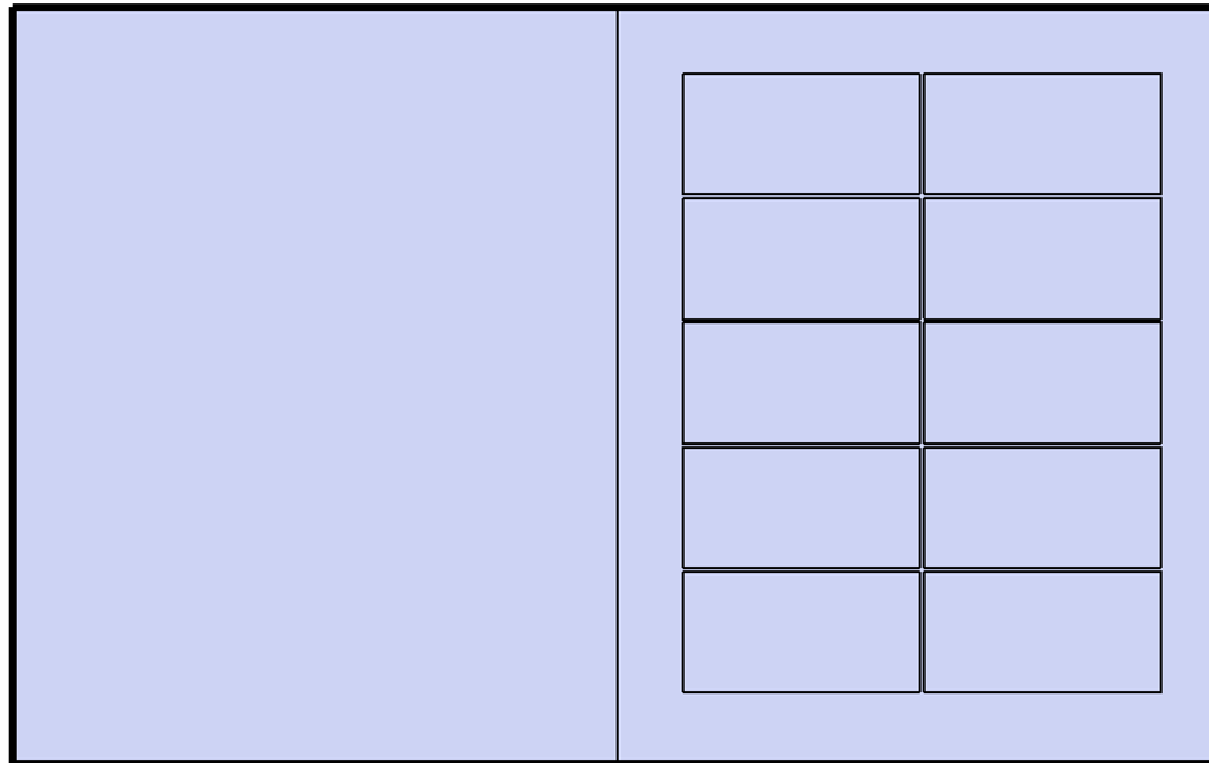

Unit 33, Gold Ribbon Estate
Nottingham, NG7 2NR

T: 08448 150200 W: www.evoenergy.co.uk

F: 01512 111917 E: info@evoenergy.co.uk

Revisions:

Rev	Date	Comments	Dwn	Chkd
-----	------	----------	-----	------

Dwn: AB
Scale: 1:50 @ A4
Drg No: PV5594


Rev: 1

Chkd: KH
Date: 14/11/08

Client: Damon Hart-Davis
Location: 16 Willingham Way, Kingston-
Upon-Thames, London

Title: Proposed Roof Layout

12 Panel Layout of East Facing Roof - Scale 1:50

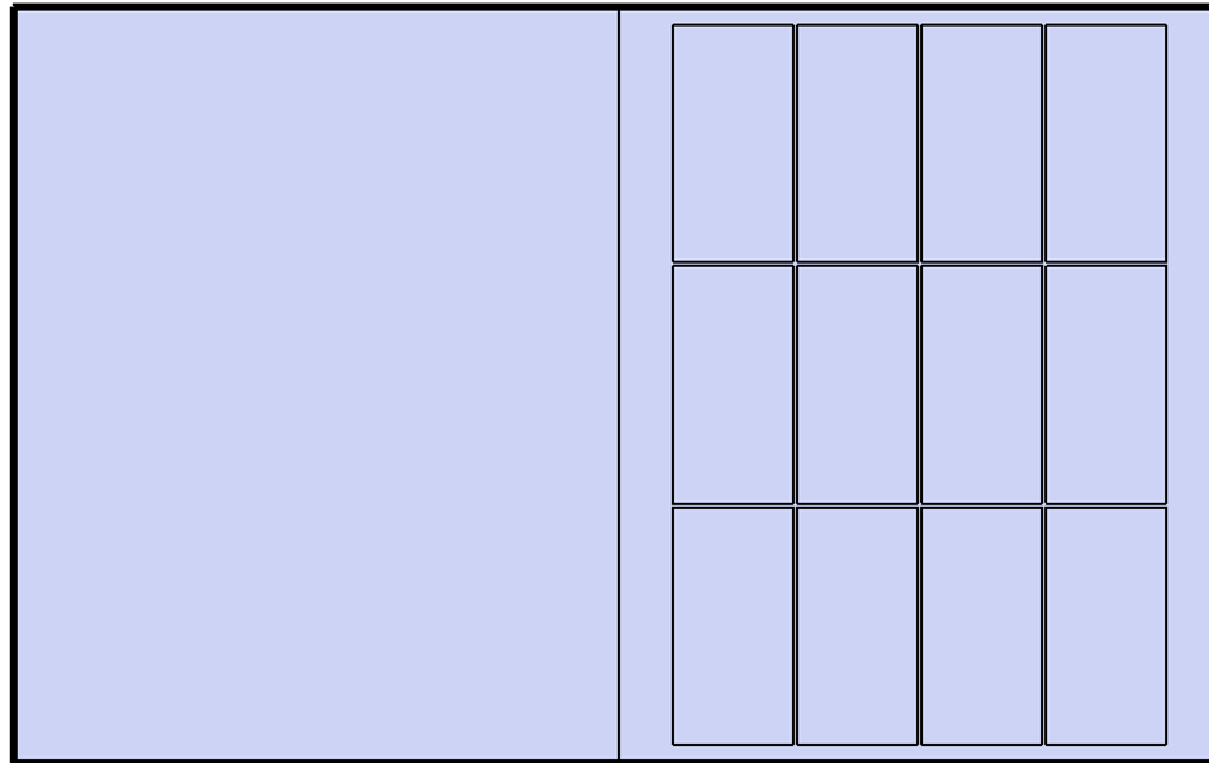

Unit 33, Gold Ribbon Estate
Nottingham, NG7 2NR

T: 08448 150200 W: www.evoenergy.co.uk

F: 01512 111917 E: info@evoenergy.co.uk

Revisions:

Rev	Date	Comments	Dwn	Chkd
-----	------	----------	-----	------

Dwn: AB
Scale: 1:50 @ A4
Drg No: PV5594


Chkd: KH
Date: 14/11/08

Rev: 1

Client: Damon Hart-Davis
Location: 16 Willingham Way, Kingston-
Upon-Thames, London

Title: Proposed Roof Layout

11 Panel Layout of East Facing Roof - Scale 1:50

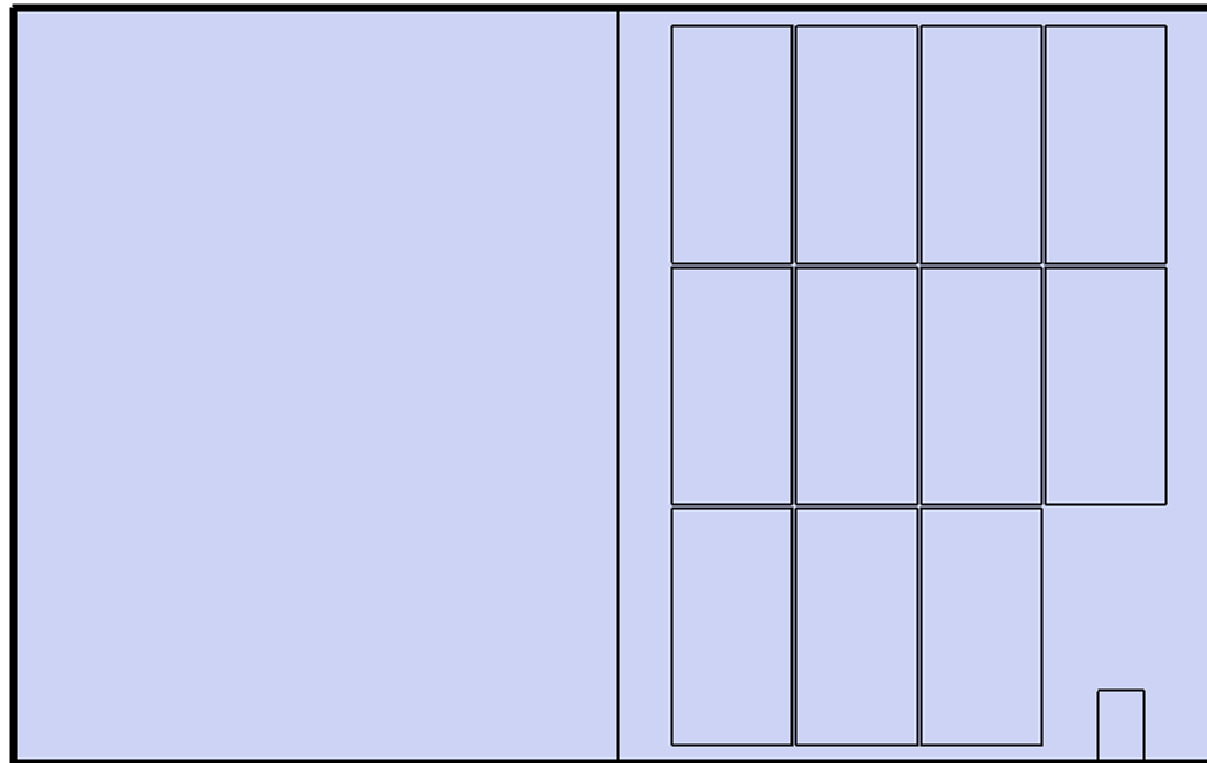

Unit 33, Gold Ribbon Estate
Nottingham, NG7 2NR

T: 08448 150200 W: www.evoenergy.co.uk

F: 01512 111917 E: info@evoenergy.co.uk

Revisions:

Rev	Date	Comments	Dwn	Chkd
-----	------	----------	-----	------

Dwn: AB
Scale: 1:50 @ A4
Drg No: PV5594

Chkd: KH
Date: 14/11/08

Rev: 1

Client: Damon Hart-Davis
Location: 16 Willingham Way, Kingston-
Upon-Thames, London

Title: Proposed Roof Layout