



Notes:
Do not scale all measurement to be checked on site

Plan Elevation

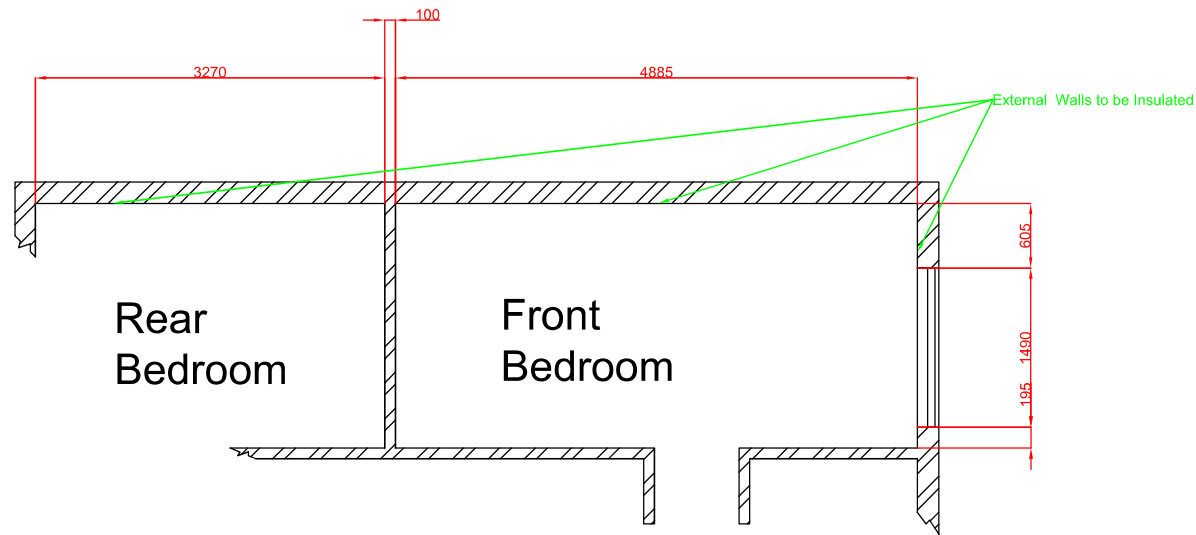

Window wall Elevation

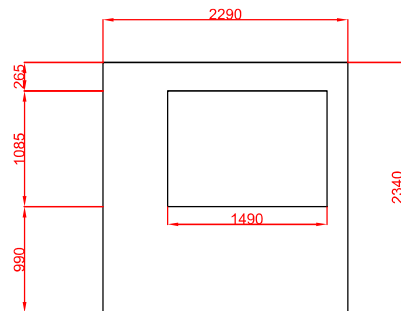

**Mansell &
Woodland**

Project:
16 Willingham Way
KT1 3JA

Title:
.

Date:
11th May 2015

Scale: 1 : 50

Drawing No: 001 Rev: *.*

Info@mansellandwoodland.co.uk