



Notes:  
Do not scale all measurement to be checked on site

## Plan Elevation

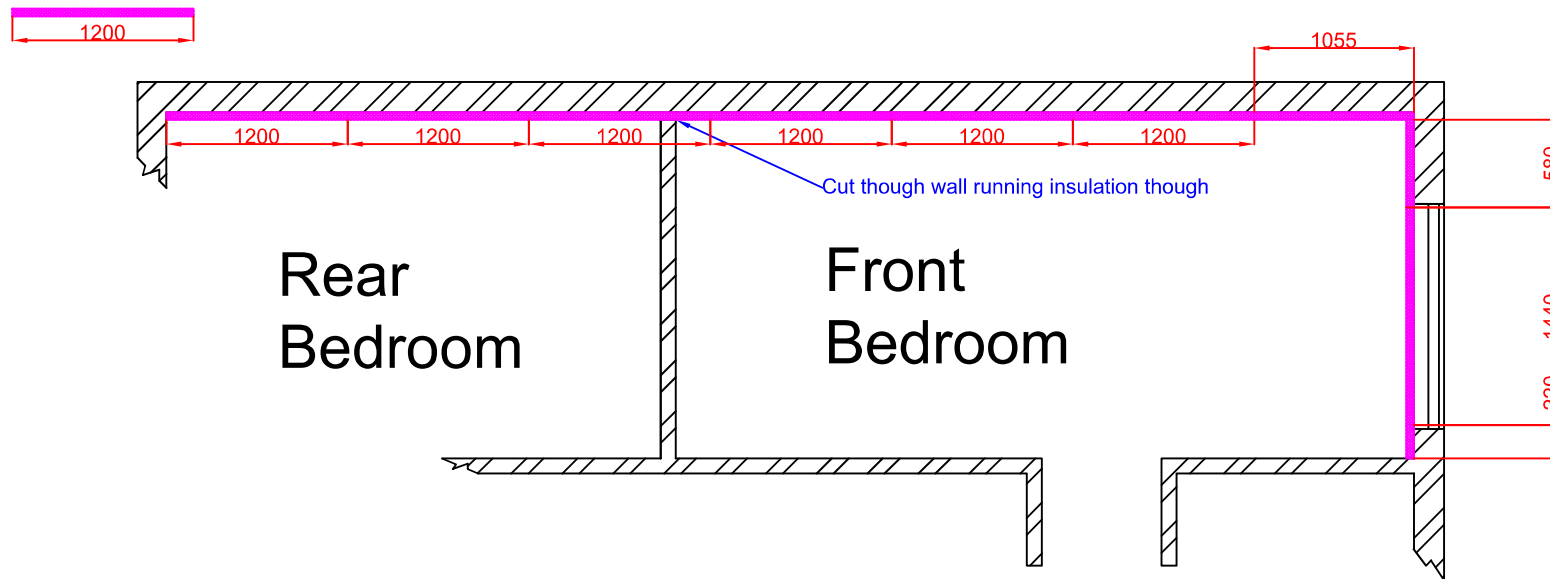

## Window wall Elevation

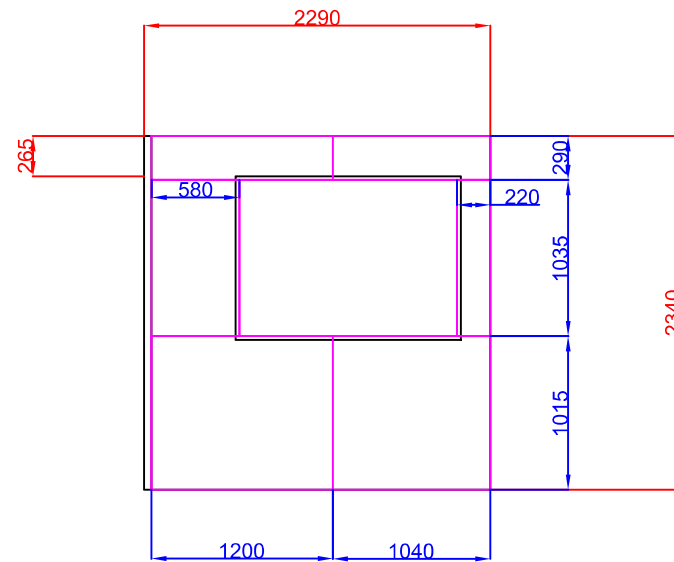

**Mansell &  
Woodland**

Project:  
16 Willingham Way  
KT1 3JA

Title:  
\* \*

Date:  
11th May 2015

Scale: 1 : 50  
Drawing No: 002 Rev: \* \*

[Info@mansellandwoodland.co.uk](mailto:Info@mansellandwoodland.co.uk)