


# Panel Layout on East and West Facing Roof - Scale 1:50

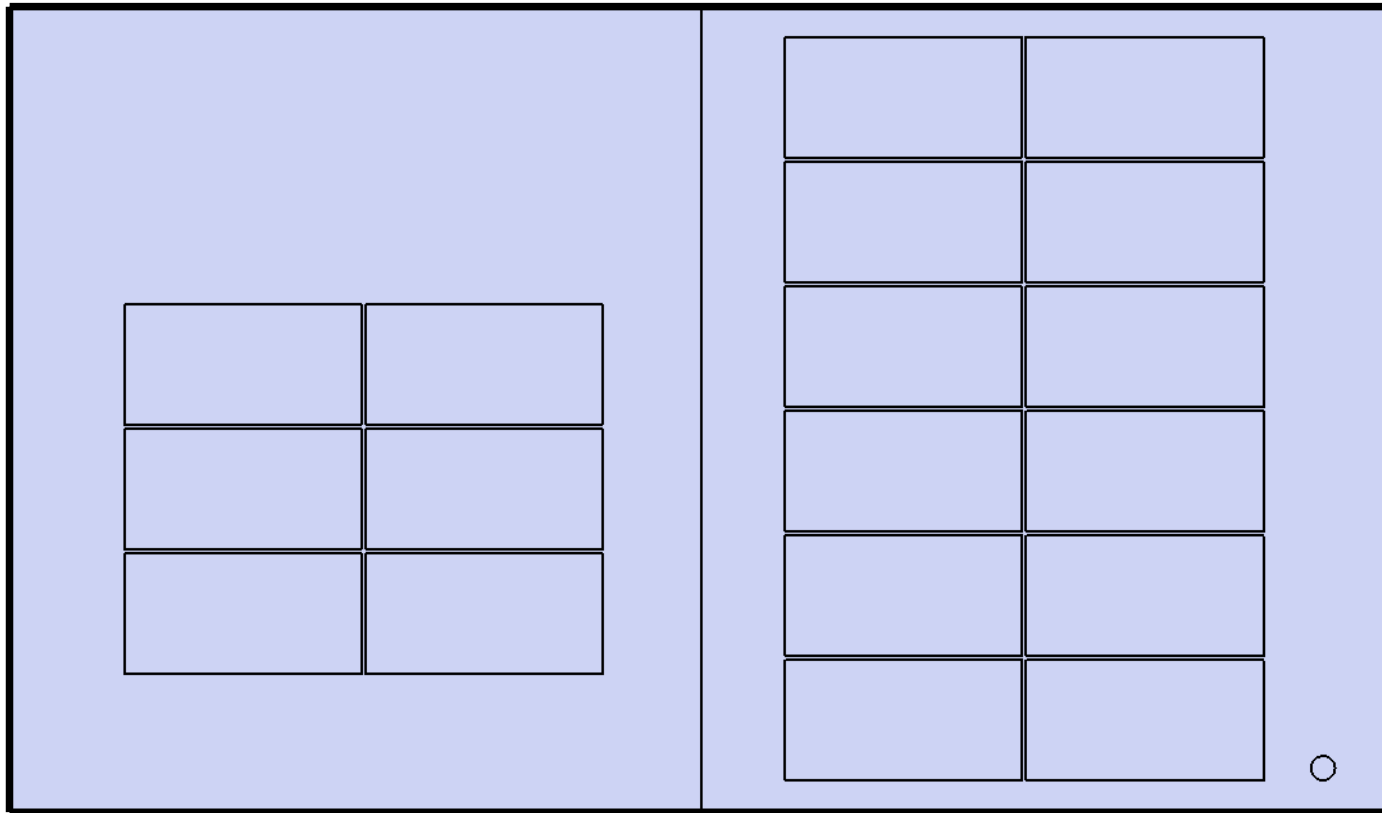

Unit 33, Gold Ribbon Estate  
Nottingham, NG7 2NR

T: 08448 150200 W: [www.evoenergy.co.uk](http://www.evoenergy.co.uk)

F: 01512 111917 E: [info@evoenergy.co.uk](mailto:info@evoenergy.co.uk)

## Revisions:

Rev	Date	Comments	Drn	Chkd
-----	------	----------	-----	------

Dwn: AB  
Scale: 1:50 @ A4  
Drg No: PV5594

Rev: 1

Chkd: KH  
Date: 14/11/08

Client: Damon Hart-Davis  
Location: 16 Willingham Way, Kingston-  
Upon-Thames, London

Title: Proposed Roof Layout